


500m

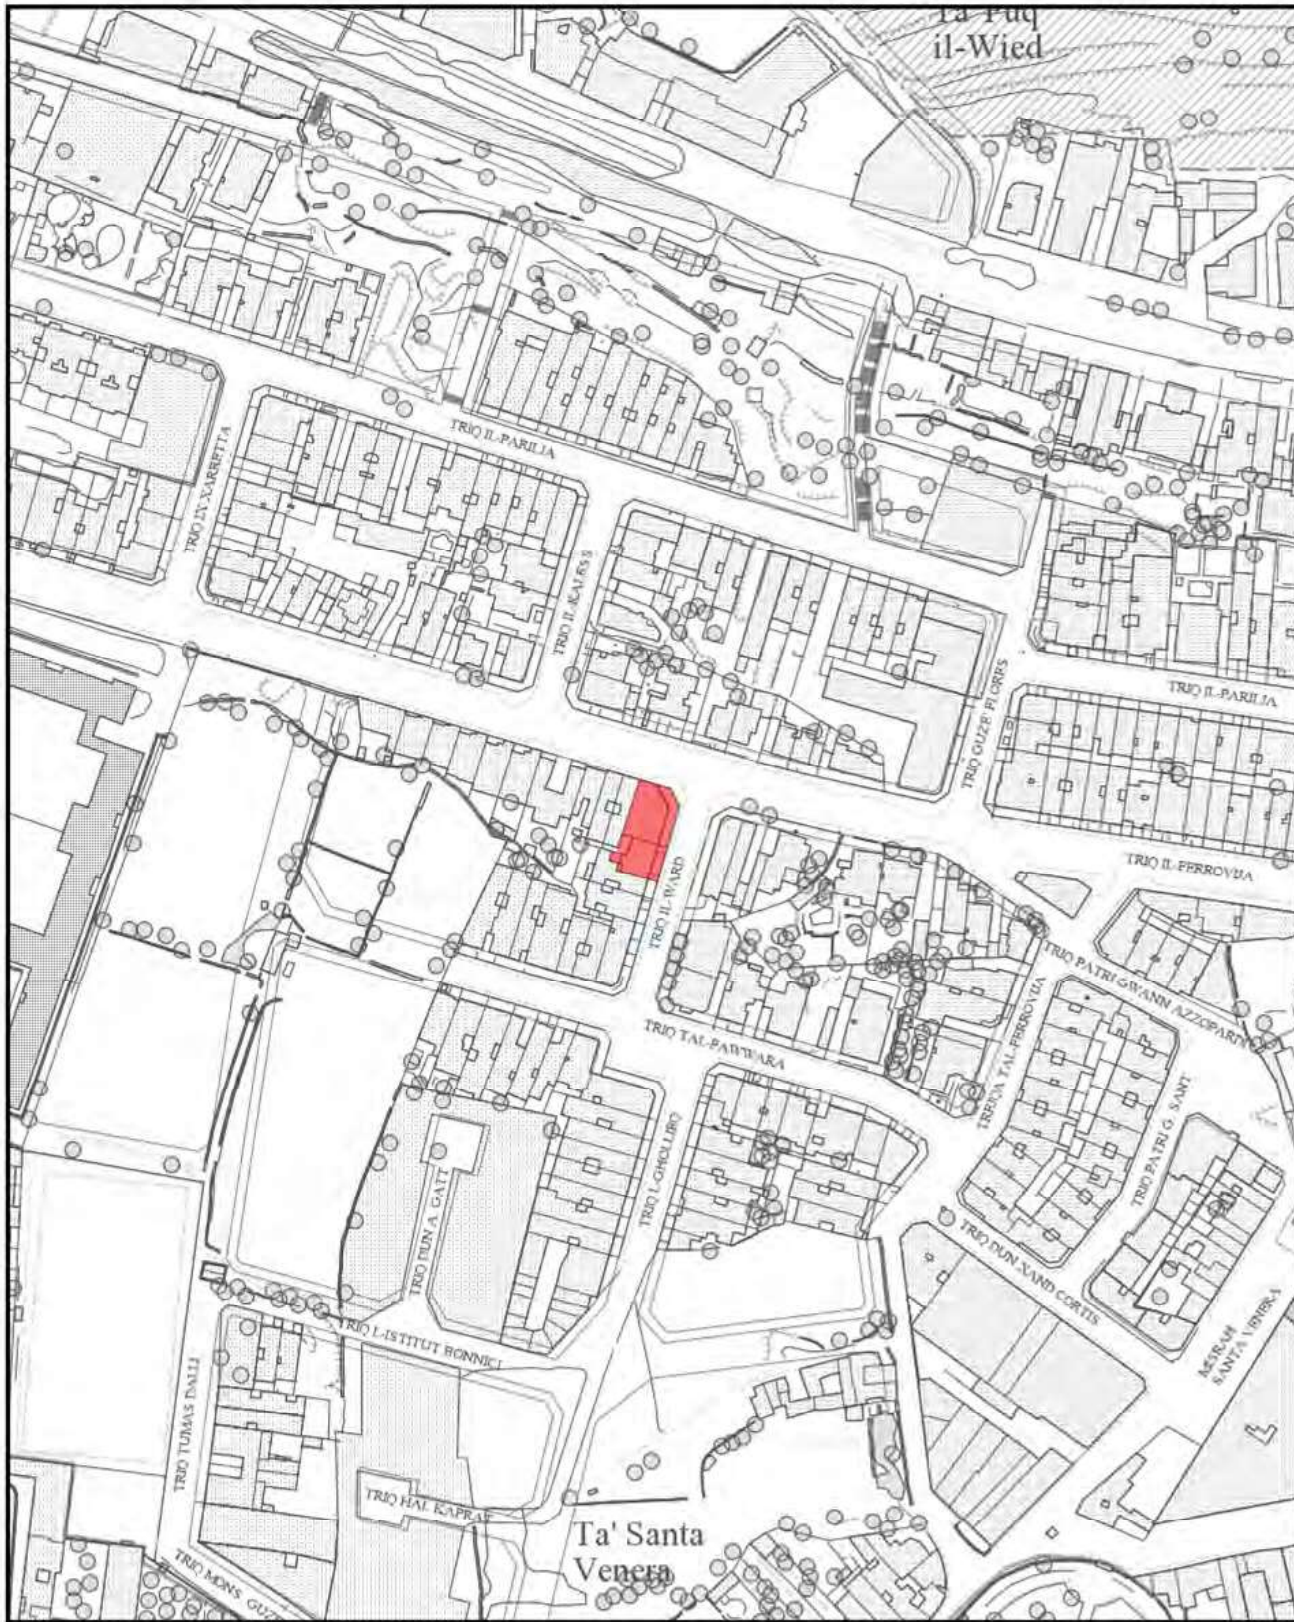

Min Easting 52590.86, Min Northing 72150.82, Max Easting 52990.86, Max Northing 72650.82

0m

400m

MEPA - www.mepa.org.mt

St. Francis Ravelin

Floriana FRN 1230, Malta

PO Box 200, Marsa MRS 1000, Malta

Tel: +356 2290 0000 Fax: +356 22902295

Site Plan, Scale 1:2500

Printed on: Wednesday, December 02, 2015

Not to be used for interpretation or scaling of scheme alignments

Copyright © MEPA - Malta Environment & Planning Authority. Not for resale.

